

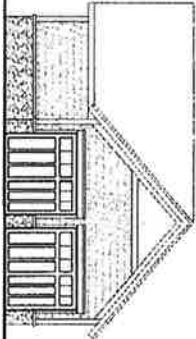
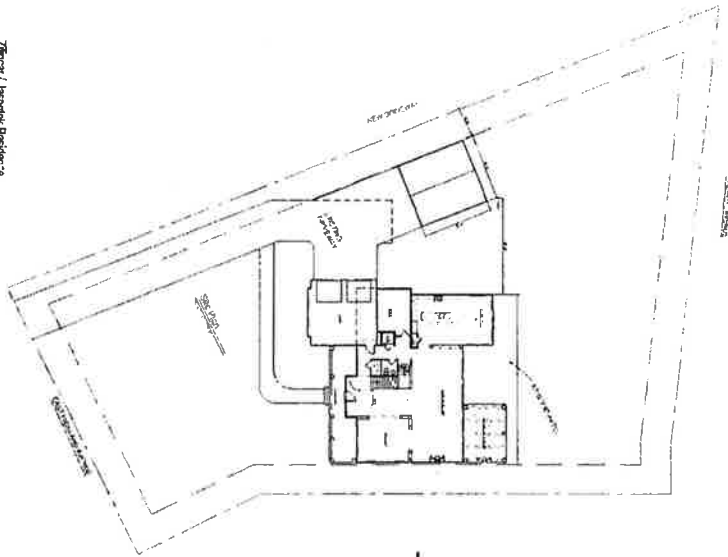



Zenica / Jasovicki Residence  
 224 East Highland Avenue  
 Atlantic Highlands, NJ  
 04-30-19

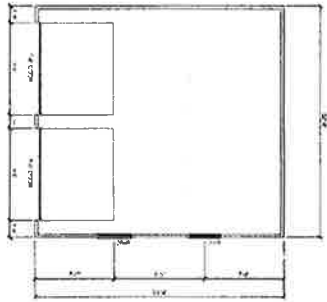


Elevation From East Highland Avenue  
 SCALE 1/4" = 1'-0"

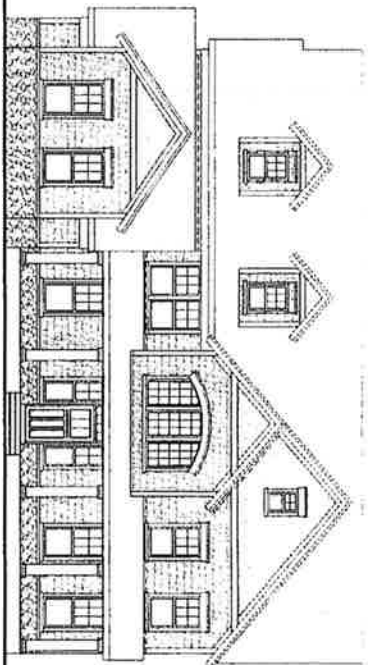


PROPOSED FLOOR PLAN  
 SCALE 1/4" = 1'-0"

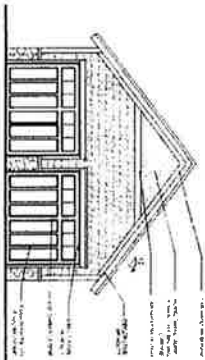

PROPOSED ELEVATION - FRONT VIEW  
 SCALE 1/4" = 1'-0"

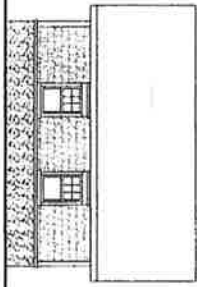

PROPOSED ELEVATION - SOUTH VIEW  
 SCALE 1/4" = 1'-0"

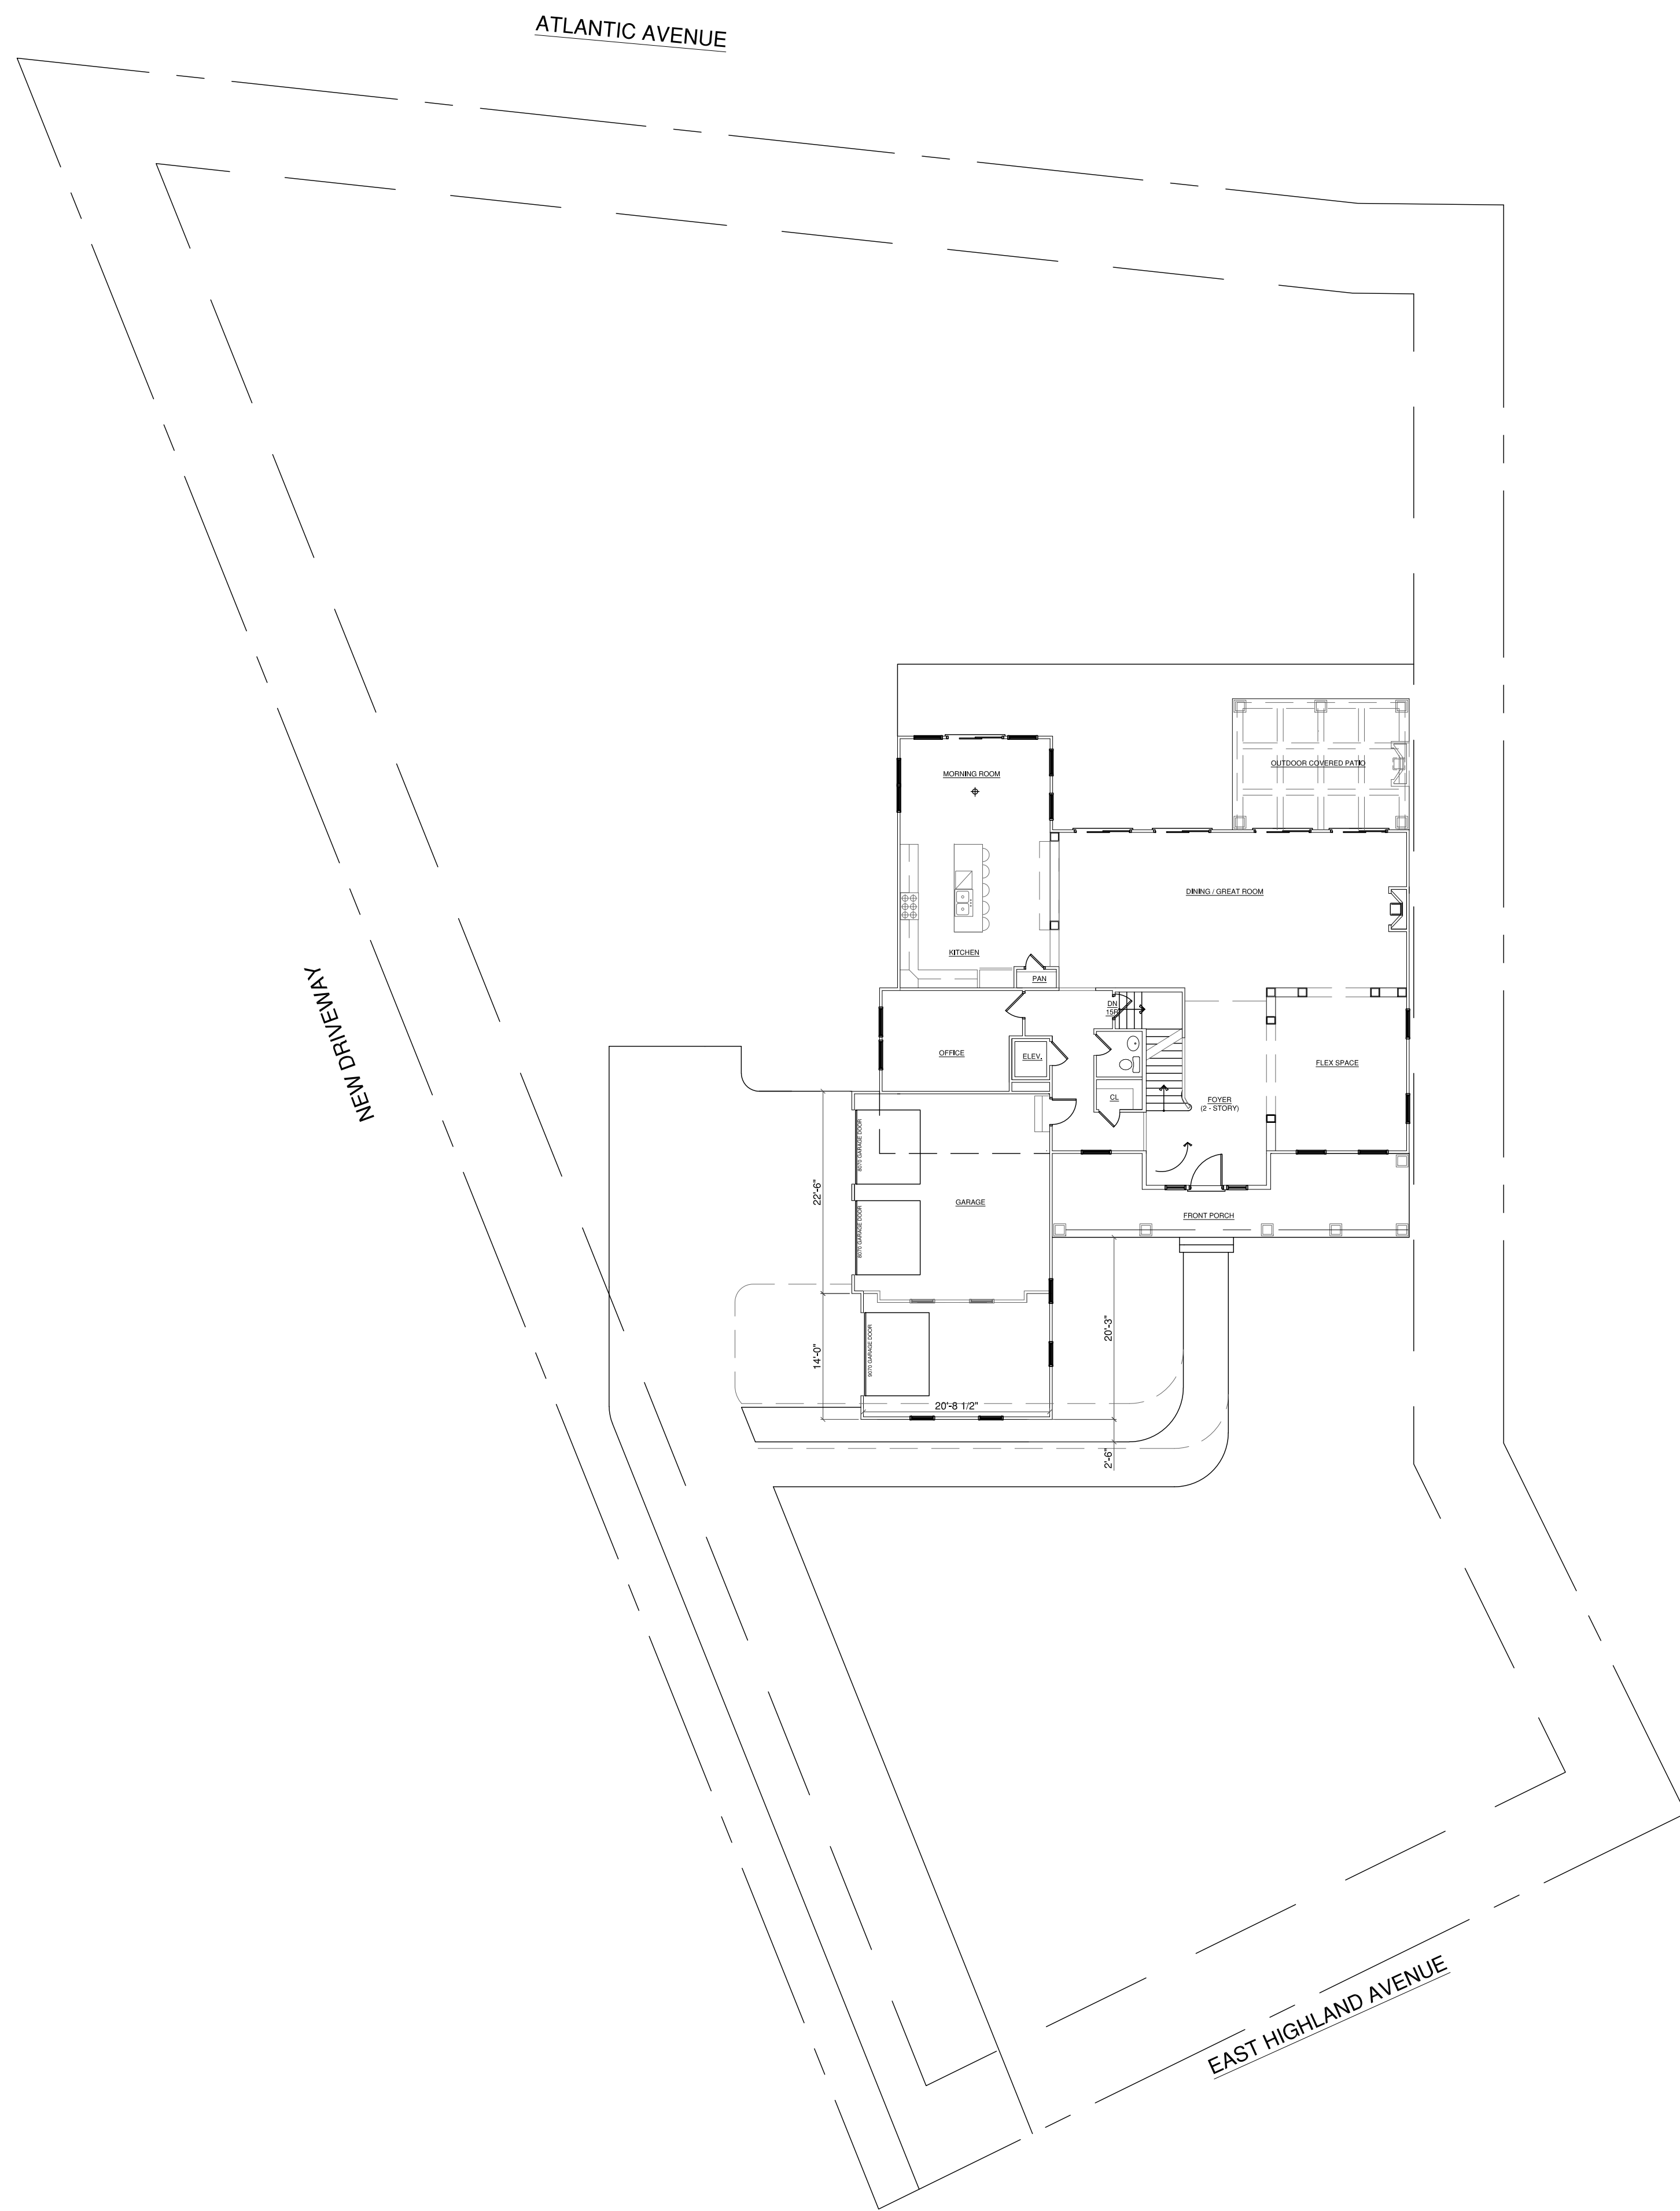

FRONT ELEVATION

SCALE: 3/8"=1'-0"



LEFT ELEVATION


SCALE: 3/8"=1'-0"



RIGHT ELEVATION

SCALE: 3/8"=1'-0"

ZILINCAR RESIDENCE - PROPOSED THIRD CAR GARAGE  
 DATE: 11/26/2019

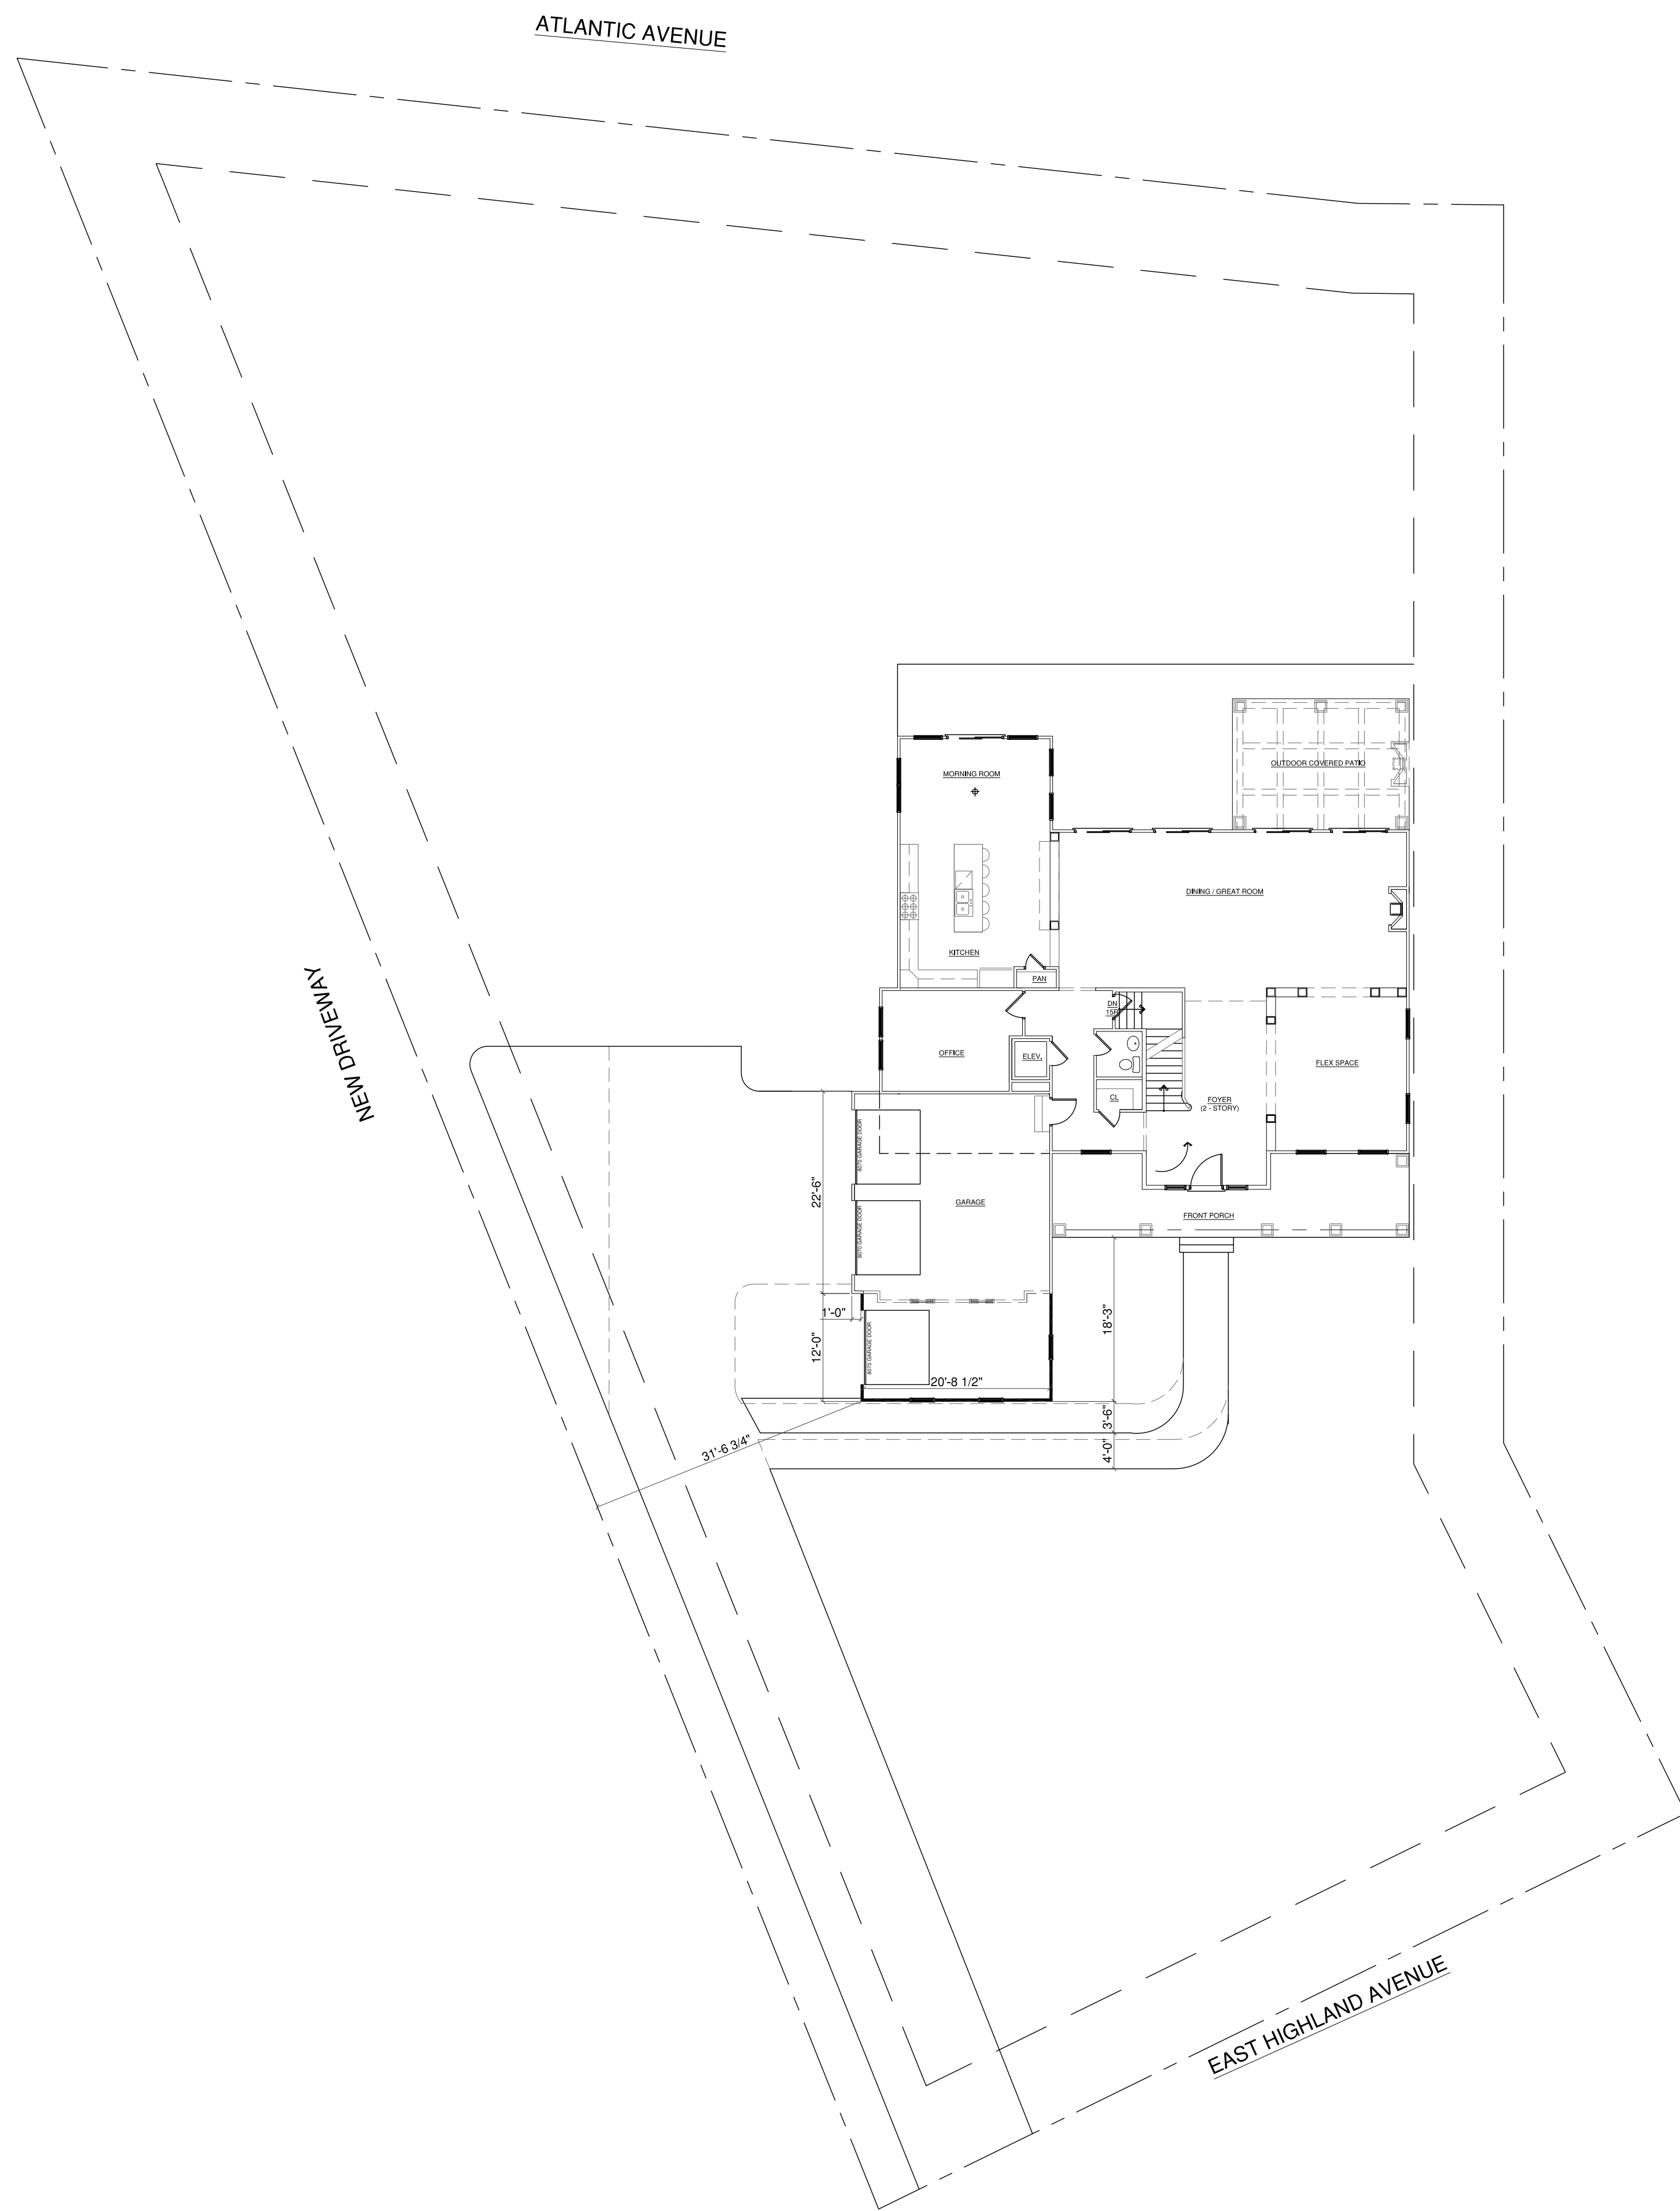

FRONT ELEVATION

SCALE: 1/4"=1'-0"



LEFT ELEVATION


SCALE: 1/4"=1'-0"



RIGHT ELEVATION


SCALE: 1/4"=1'-0"

ZILINCAR RESIDENCE - PROPOSED THIRD CAR GARAGE  
 DATE: 12/15/2019

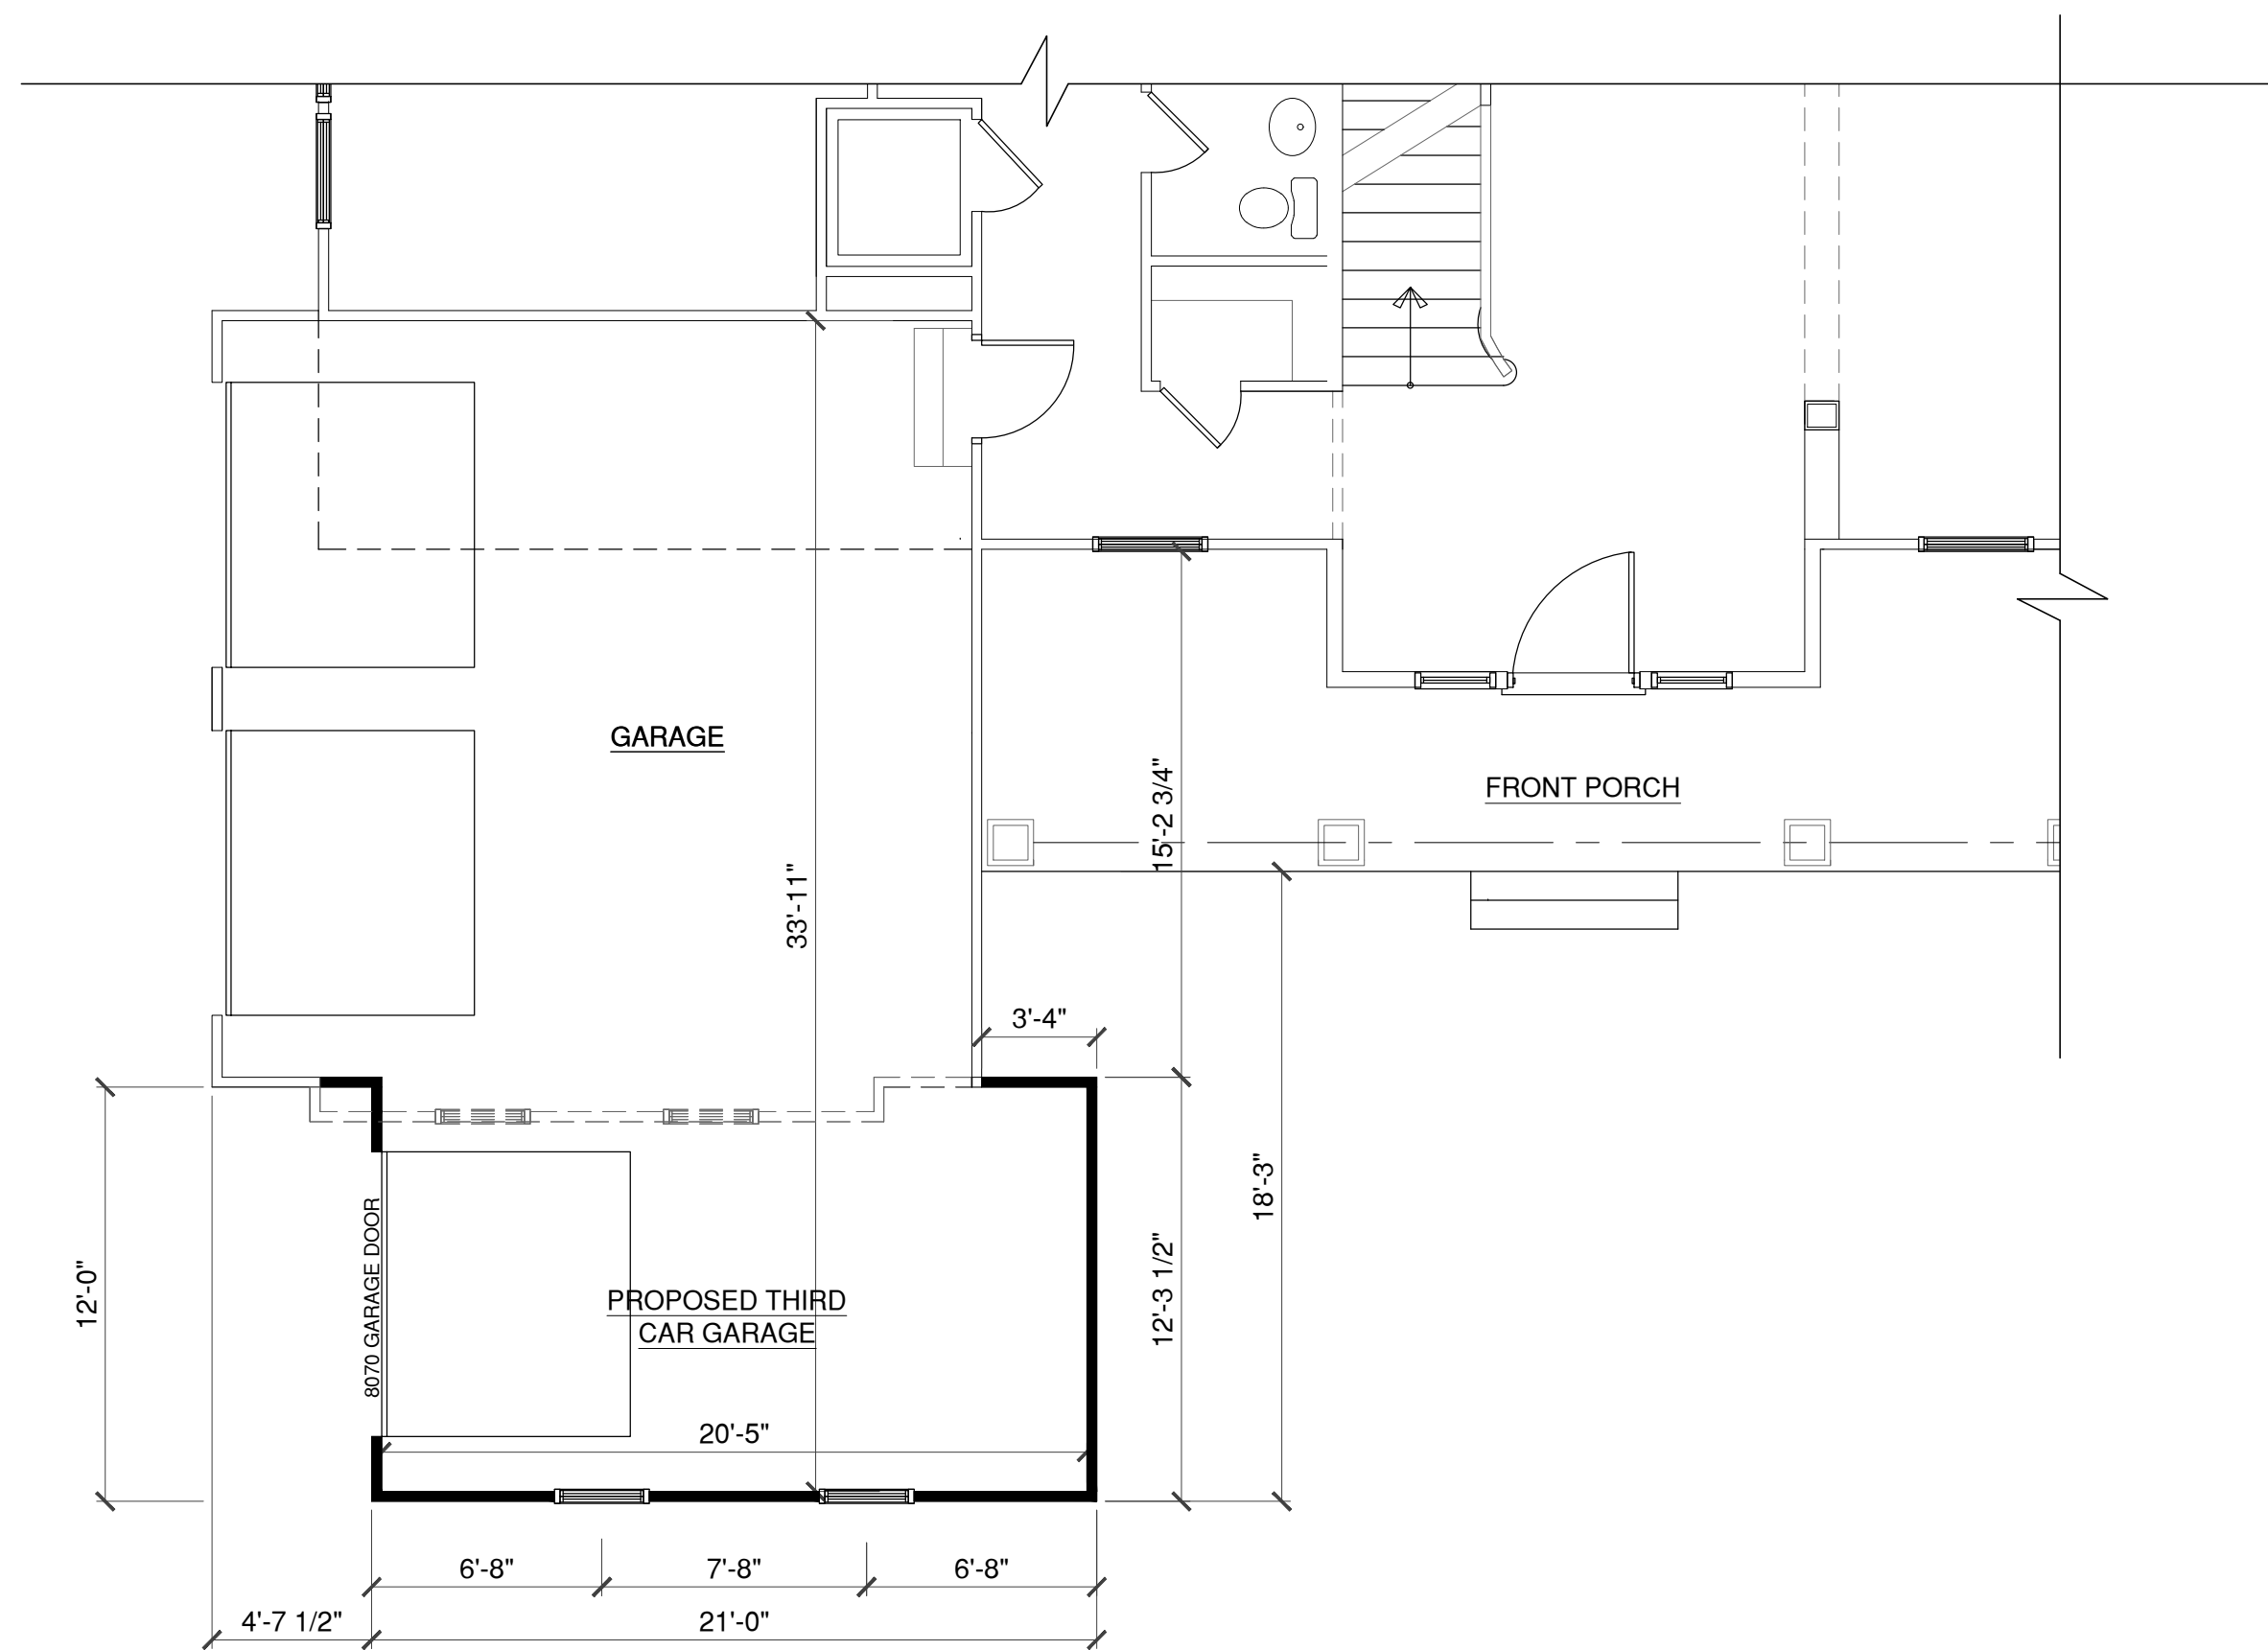

**FLOOR PLAN**

SCALE:  $\frac{3}{16}''=1'-0''$

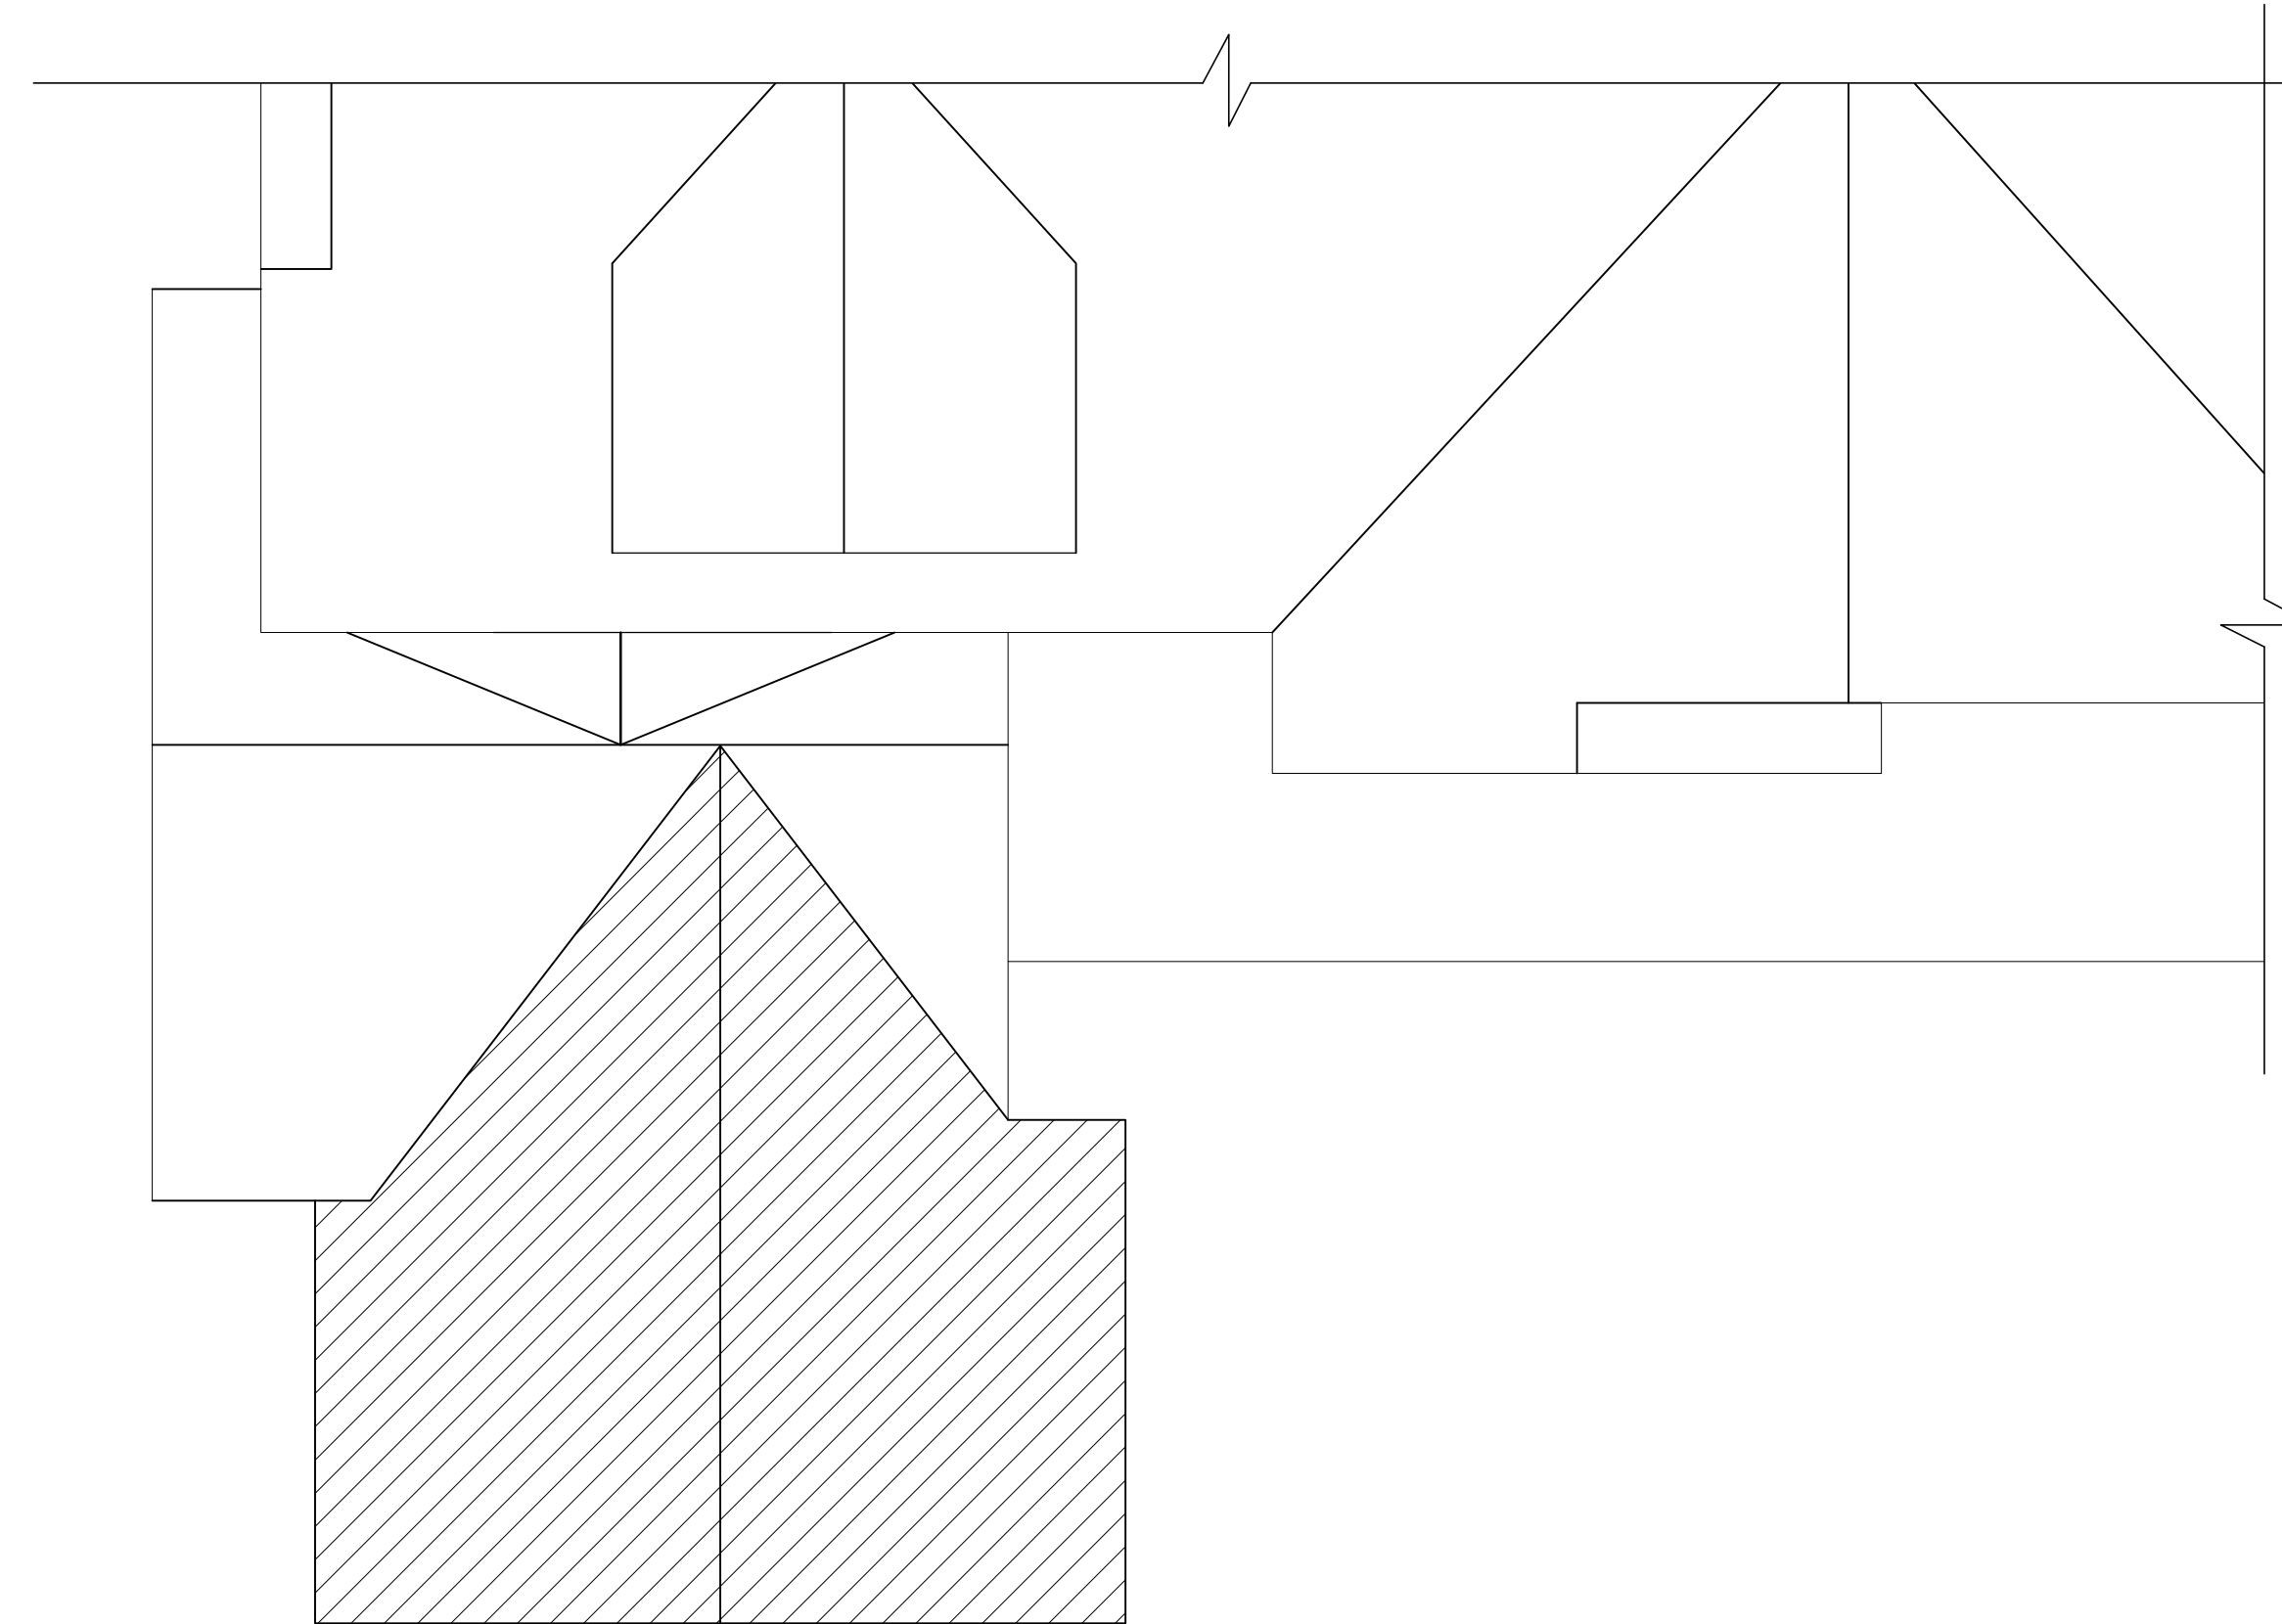

**ROOF PLAN**

SCALE:  $\frac{3}{16}''=1'-0''$




**LEFT ELEVATION**

SCALE:  $\frac{3}{16}''=1'-0''$



**FRONT ELEVATION**

SCALE:  $\frac{3}{16}''=1'-0''$

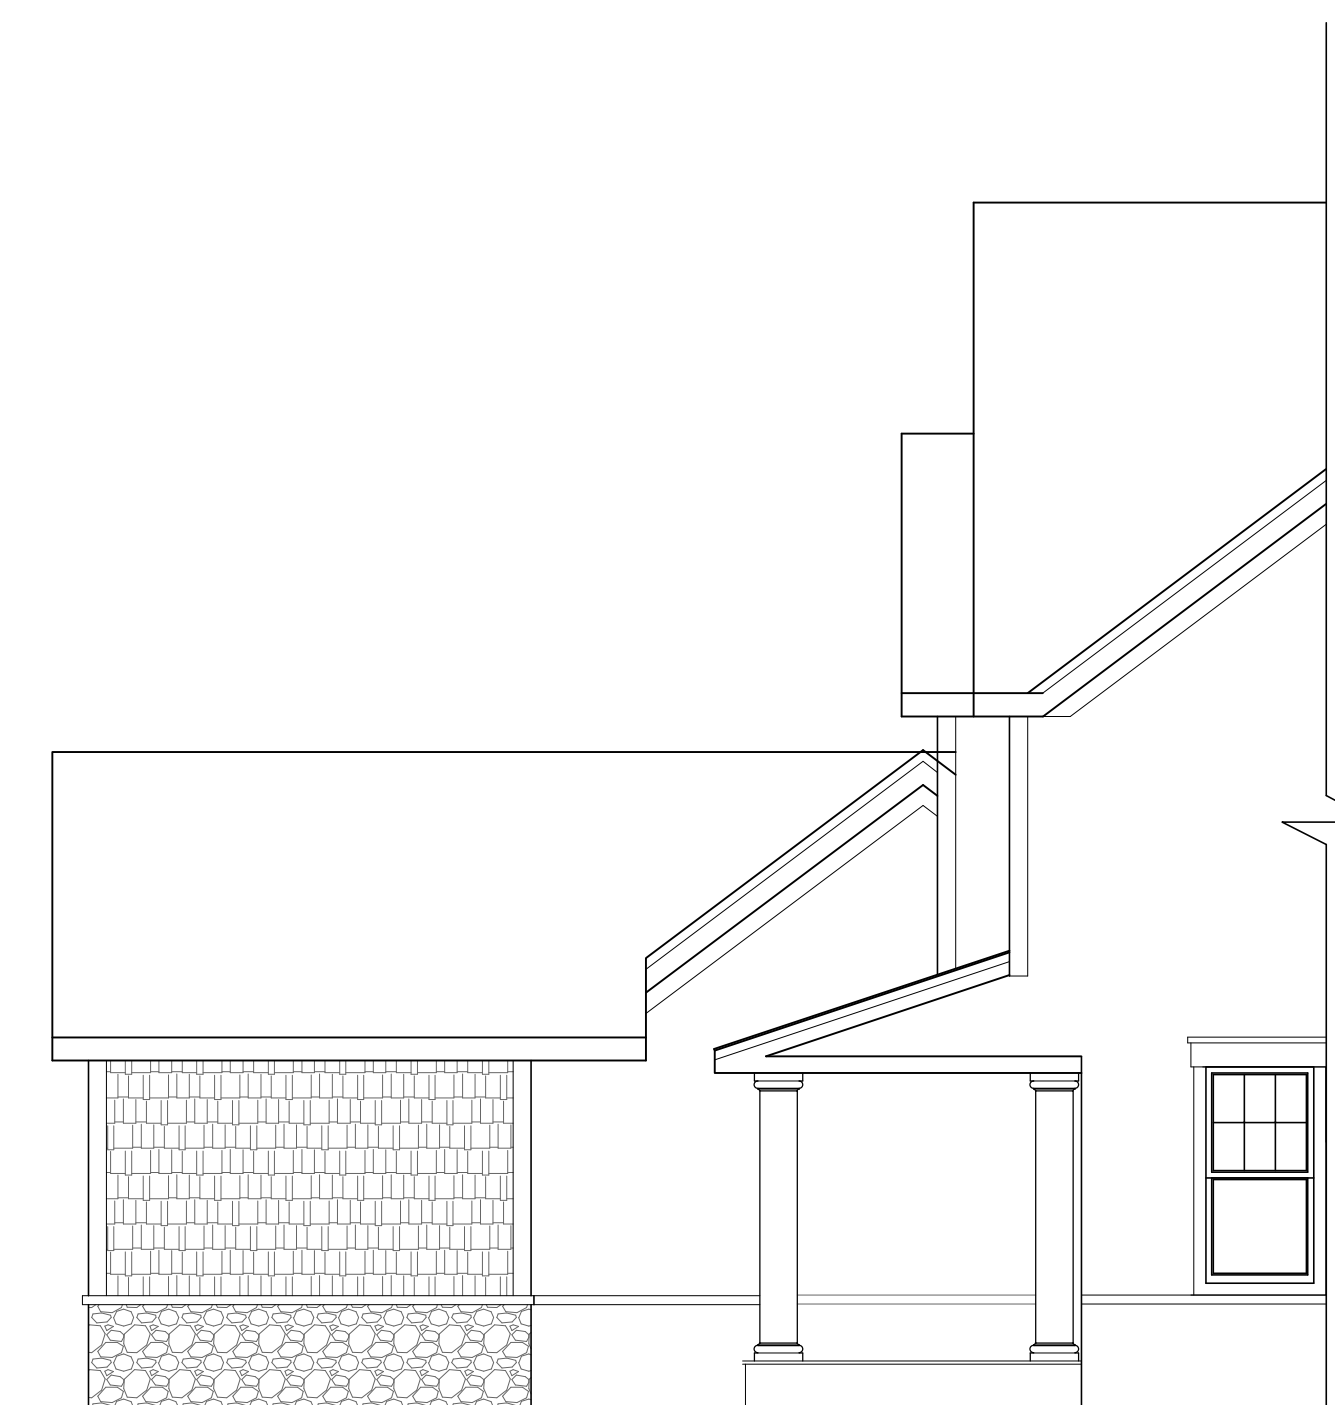

**RIGHT ELEVATION**

SCALE:  $\frac{3}{16}''=1'-0''$

**LEGEND**

DESCRIPTION


ARCHITECT OF RECORD: **LON GORDON SKIDDS, AIA.**  
1821 FERNWOOD ROAD, LAKE COMO, NJ 07719

JASONTEK & ZILLINCAR RESIDENCE  
254 EAST HIGHLAND AVENUE  
ATLANTIC HIGHLANDS, NJ

THIRD CAR GARAGE ADDITION —  
SCHEMATIC DESIGN

SEAL & SIGNATURE	DATE
	10.26.2020
	PROJECT NUMBER
	10262020-00
	WORKING DWG. BY
	EK,LS
	DRAWING No.

© 2019 LON GORDON SKIDDS, AIA.  
These plans are the sole property of LON GORDON SKIDDS, AIA.  
Use without permission is strictly forbidden and will result in the initiation  
of legal proceedings.

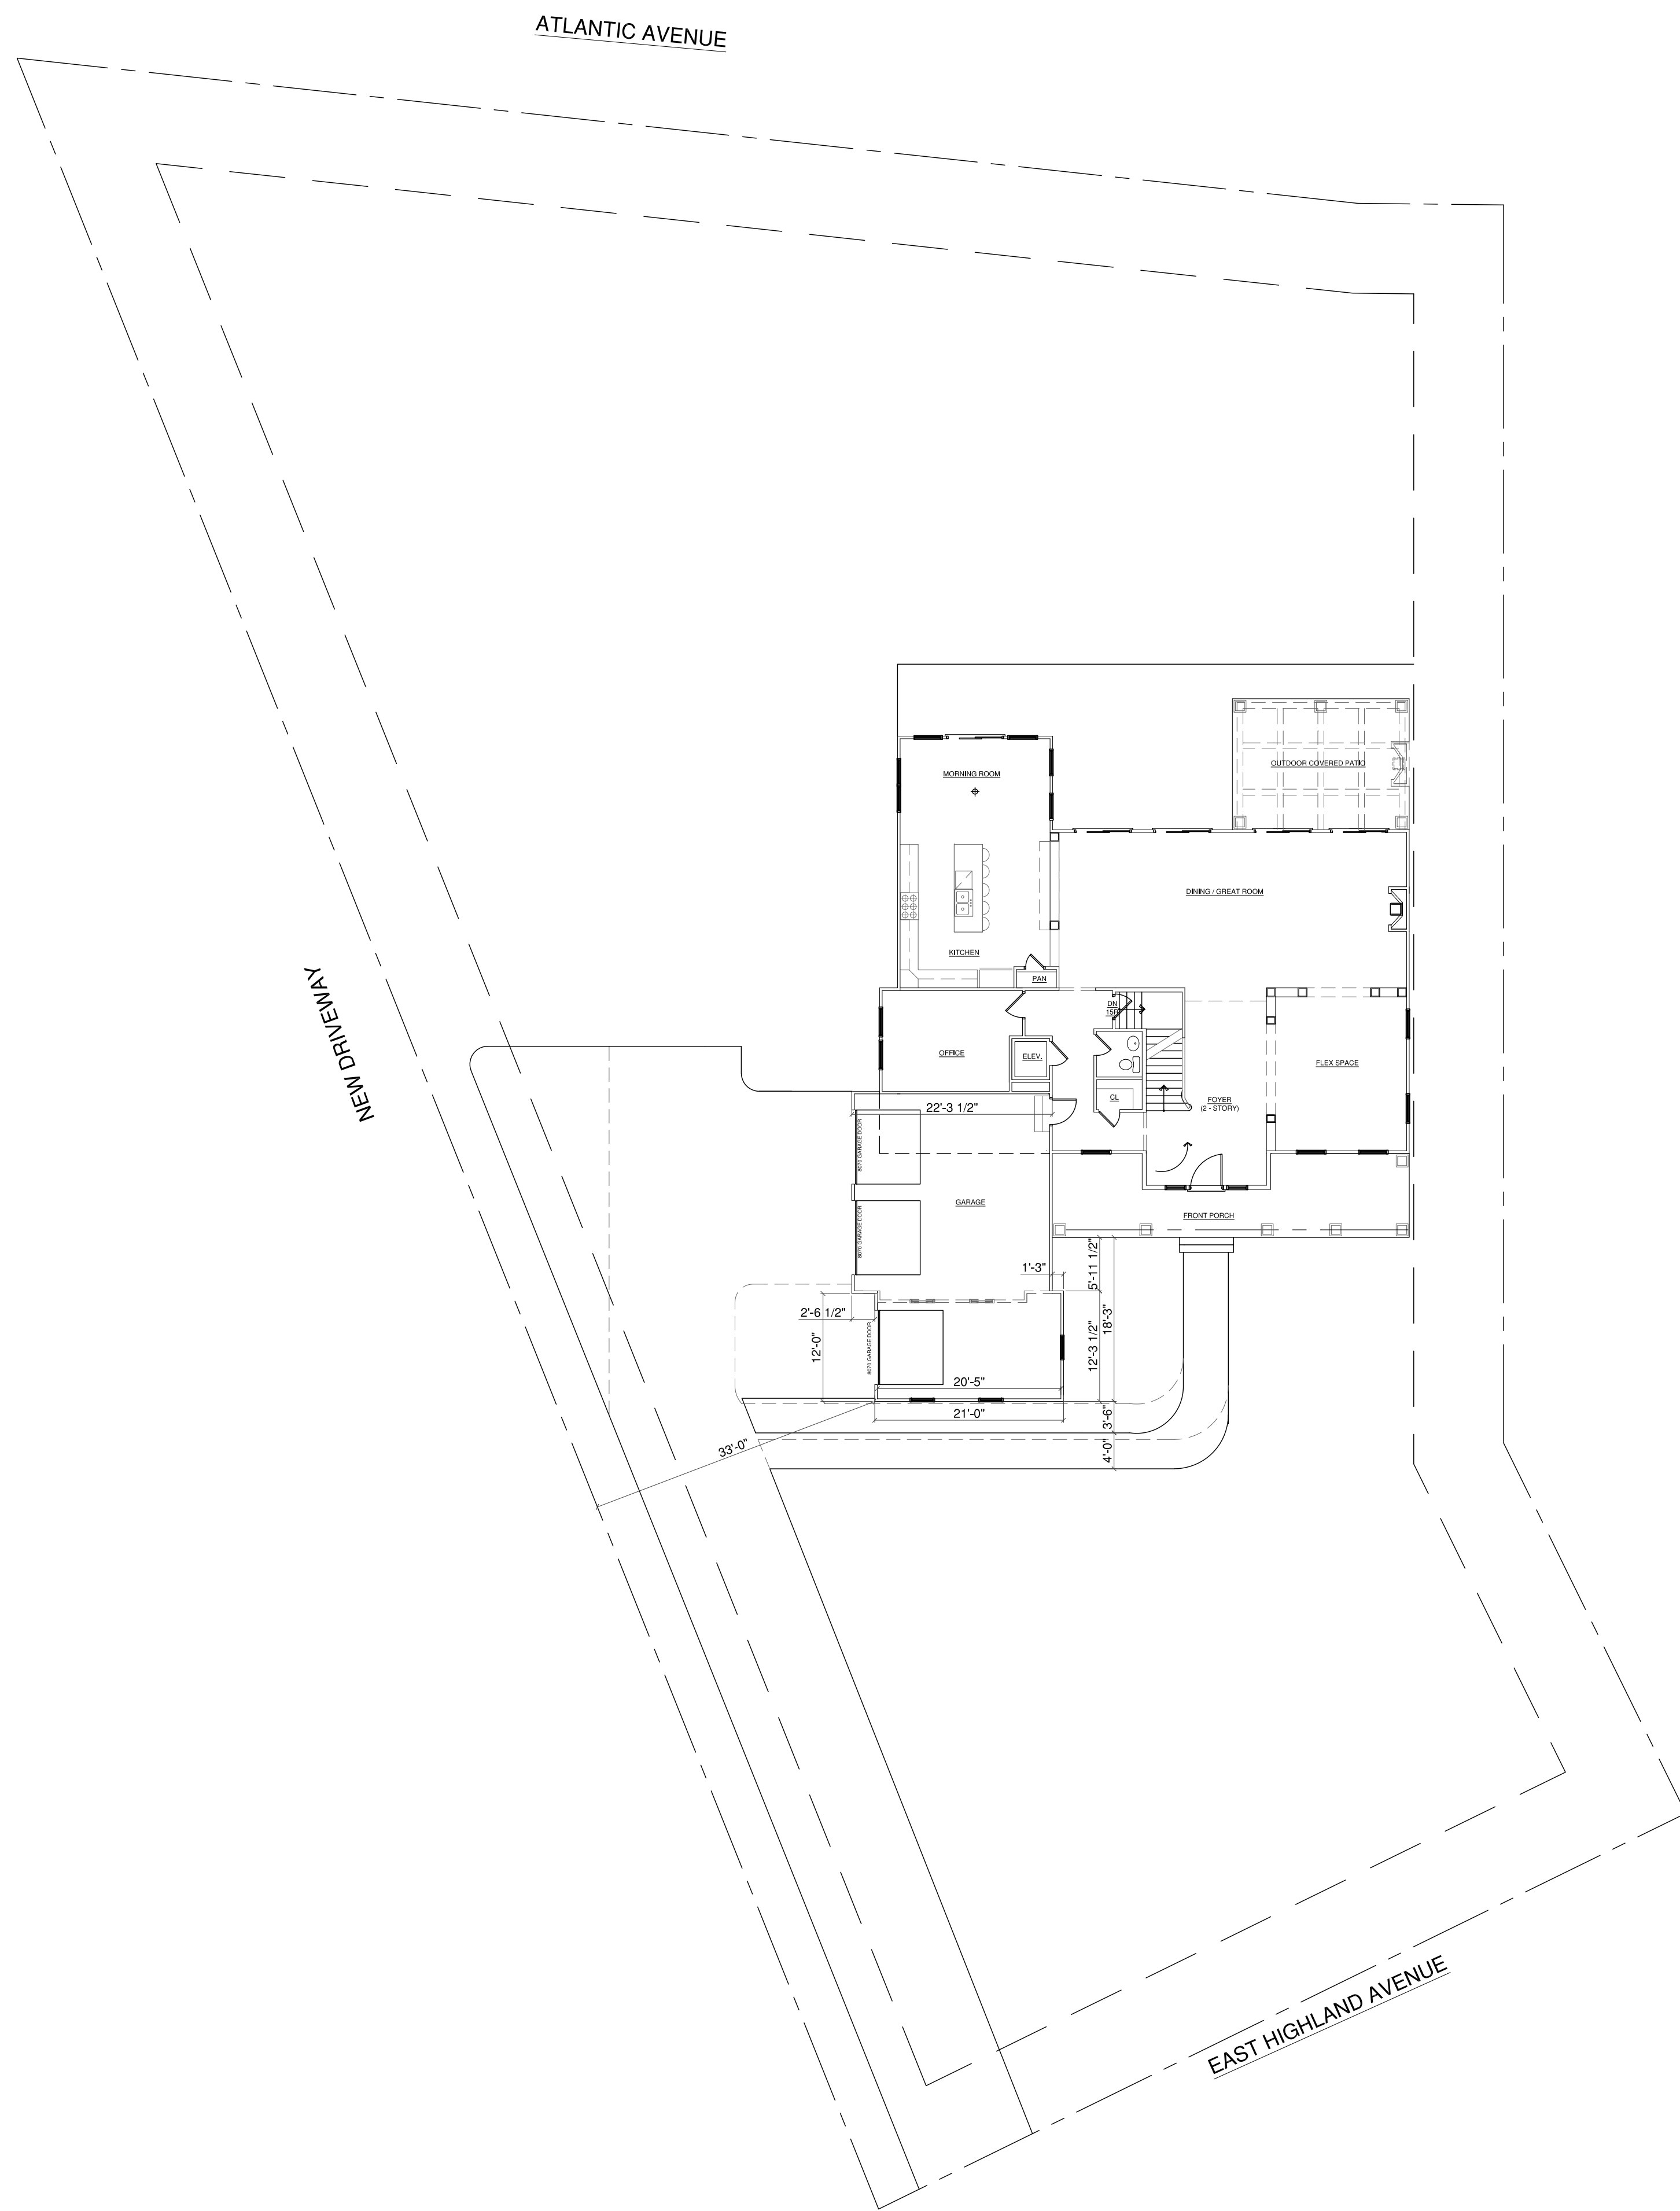

FRONT ELEVATION

SCALE: 1/8"=1'-0"



LEFT ELEVATION

SCALE: 1/8"=1'-0"



RIGHT ELEVATION

SCALE: 1/8"=1'-0"

ZILINCAR RESIDENCE - PROPOSED THIRD CAR GARAGE  
 DATE: 02/10/2020